


FACHADA C1/C1'

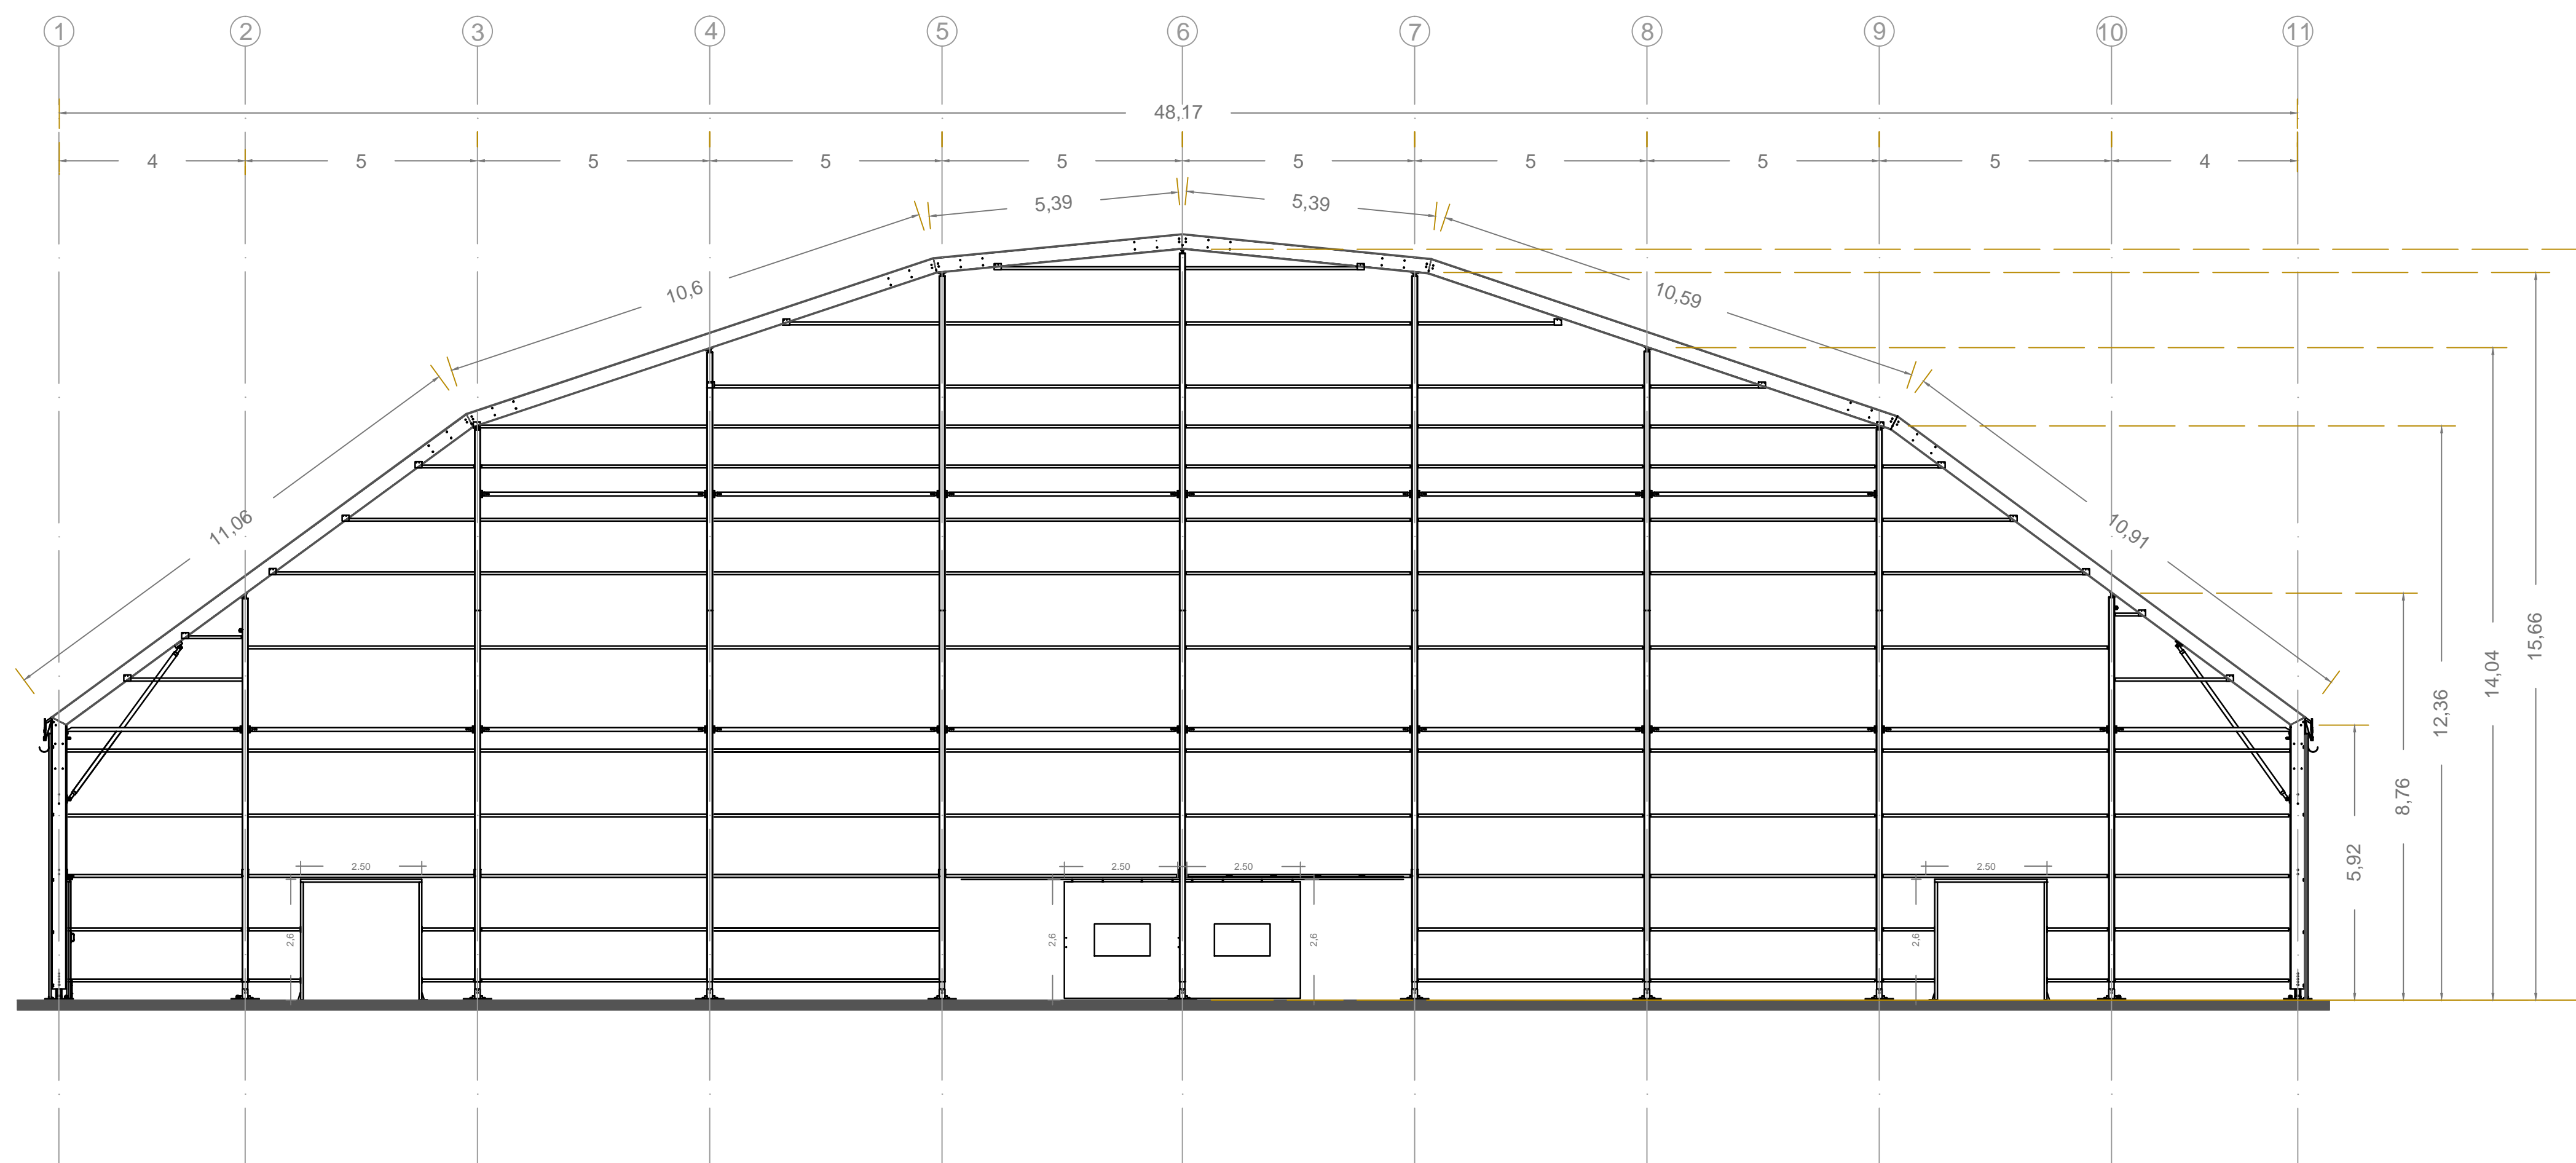

FACHADA C2/C2'

