


FACHADA F4/F4'

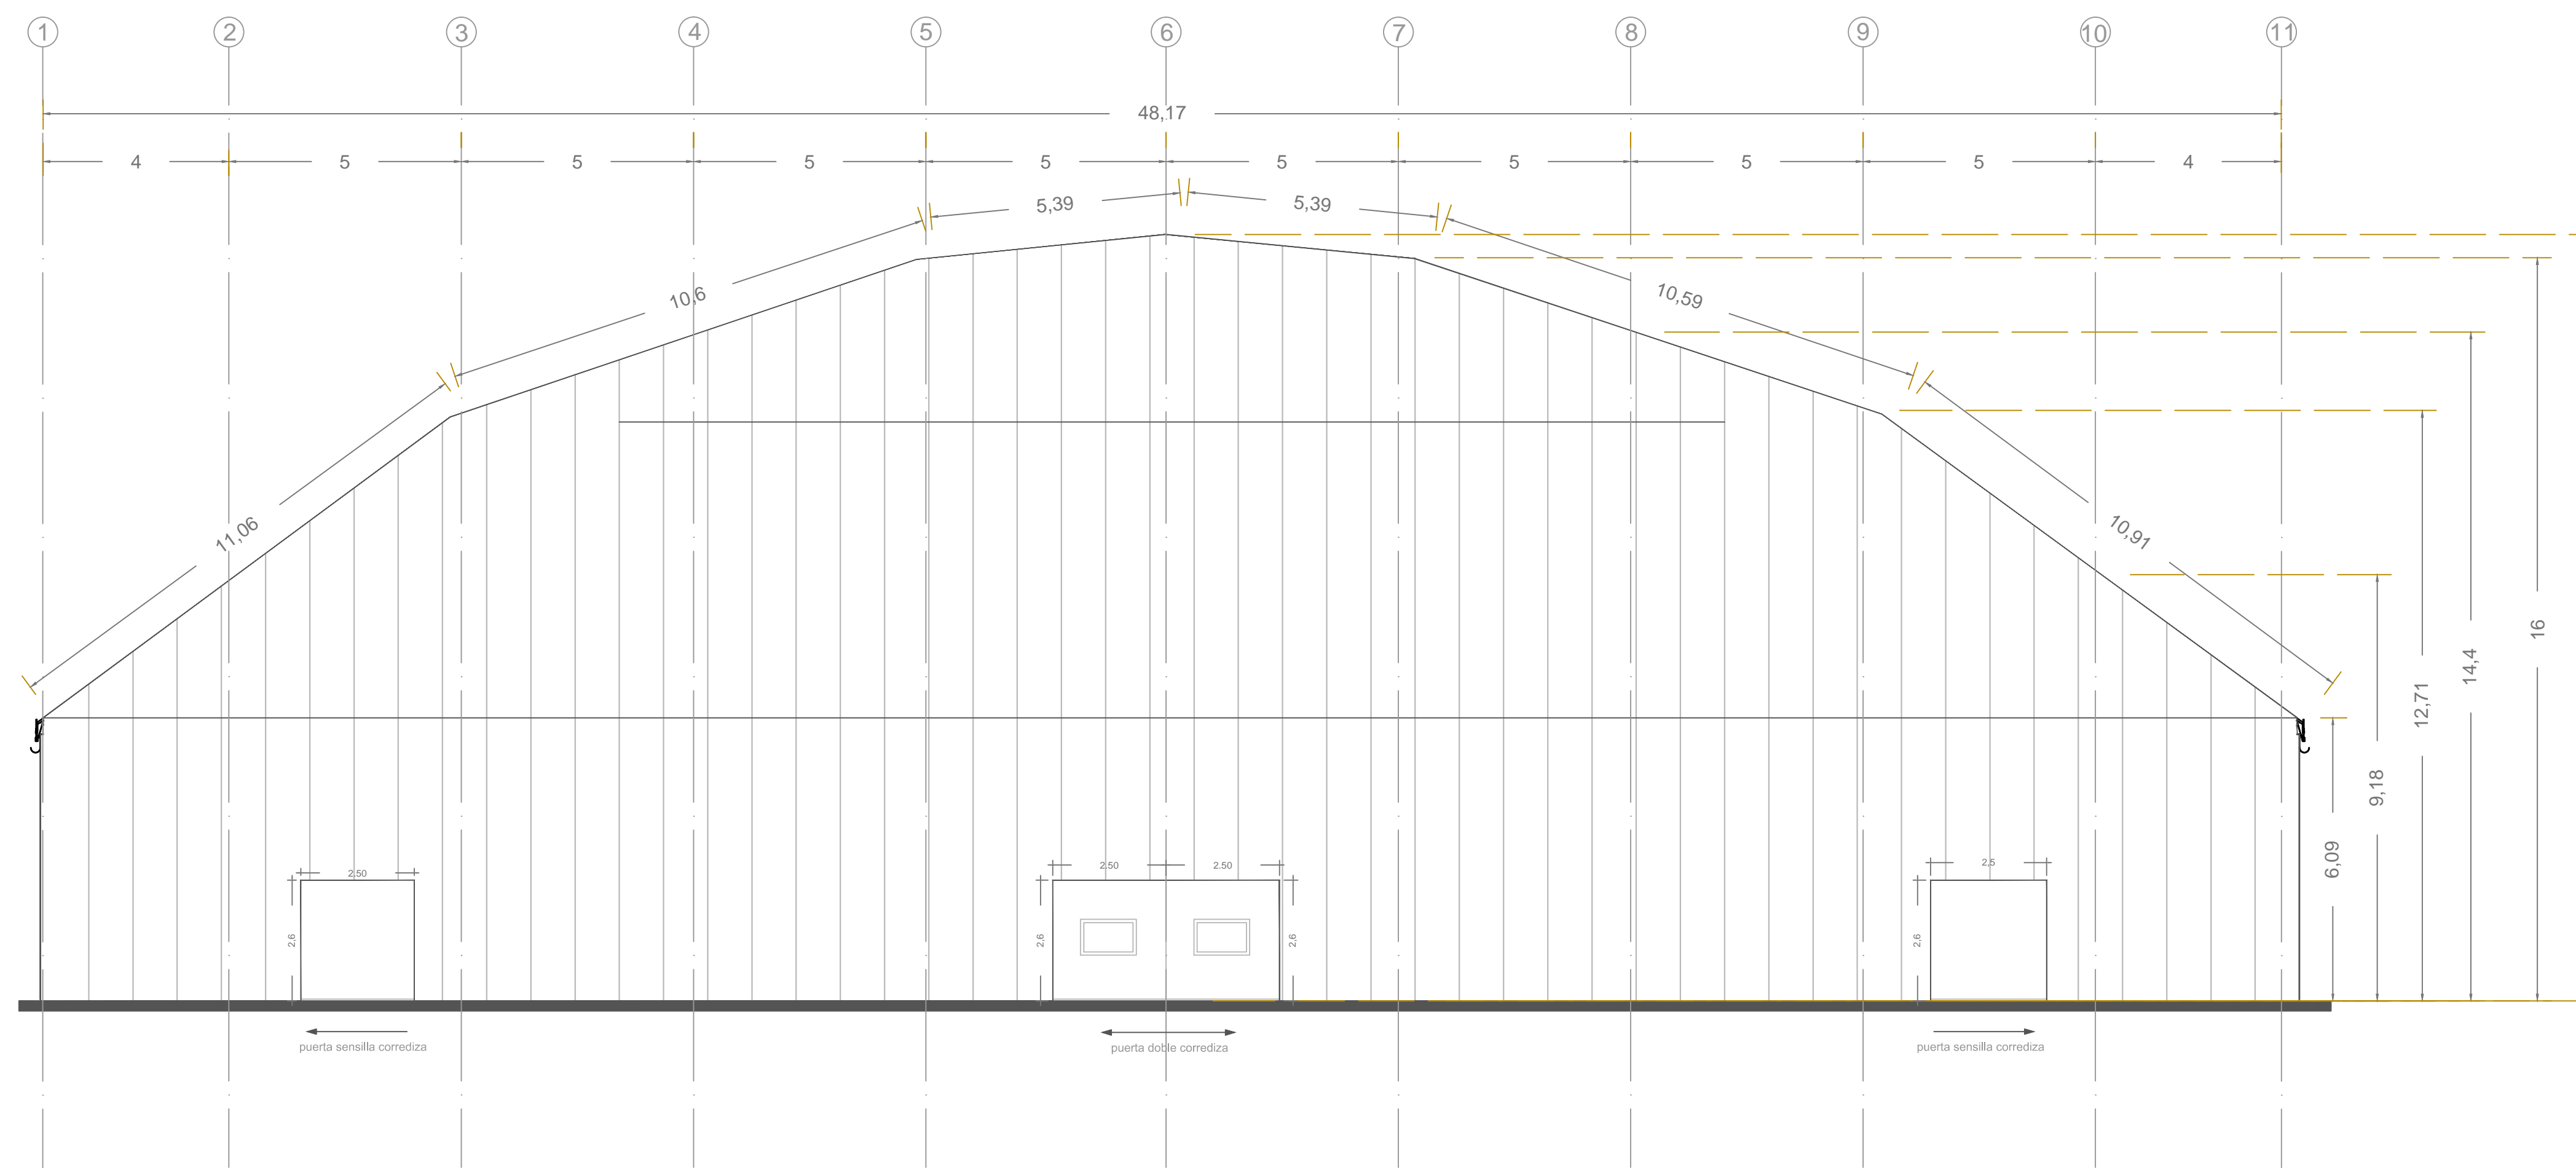

FACHADA F3/F3'

